


600x600x50mm precast concrete as manufactured by bamburi special products/warren or equal and approved

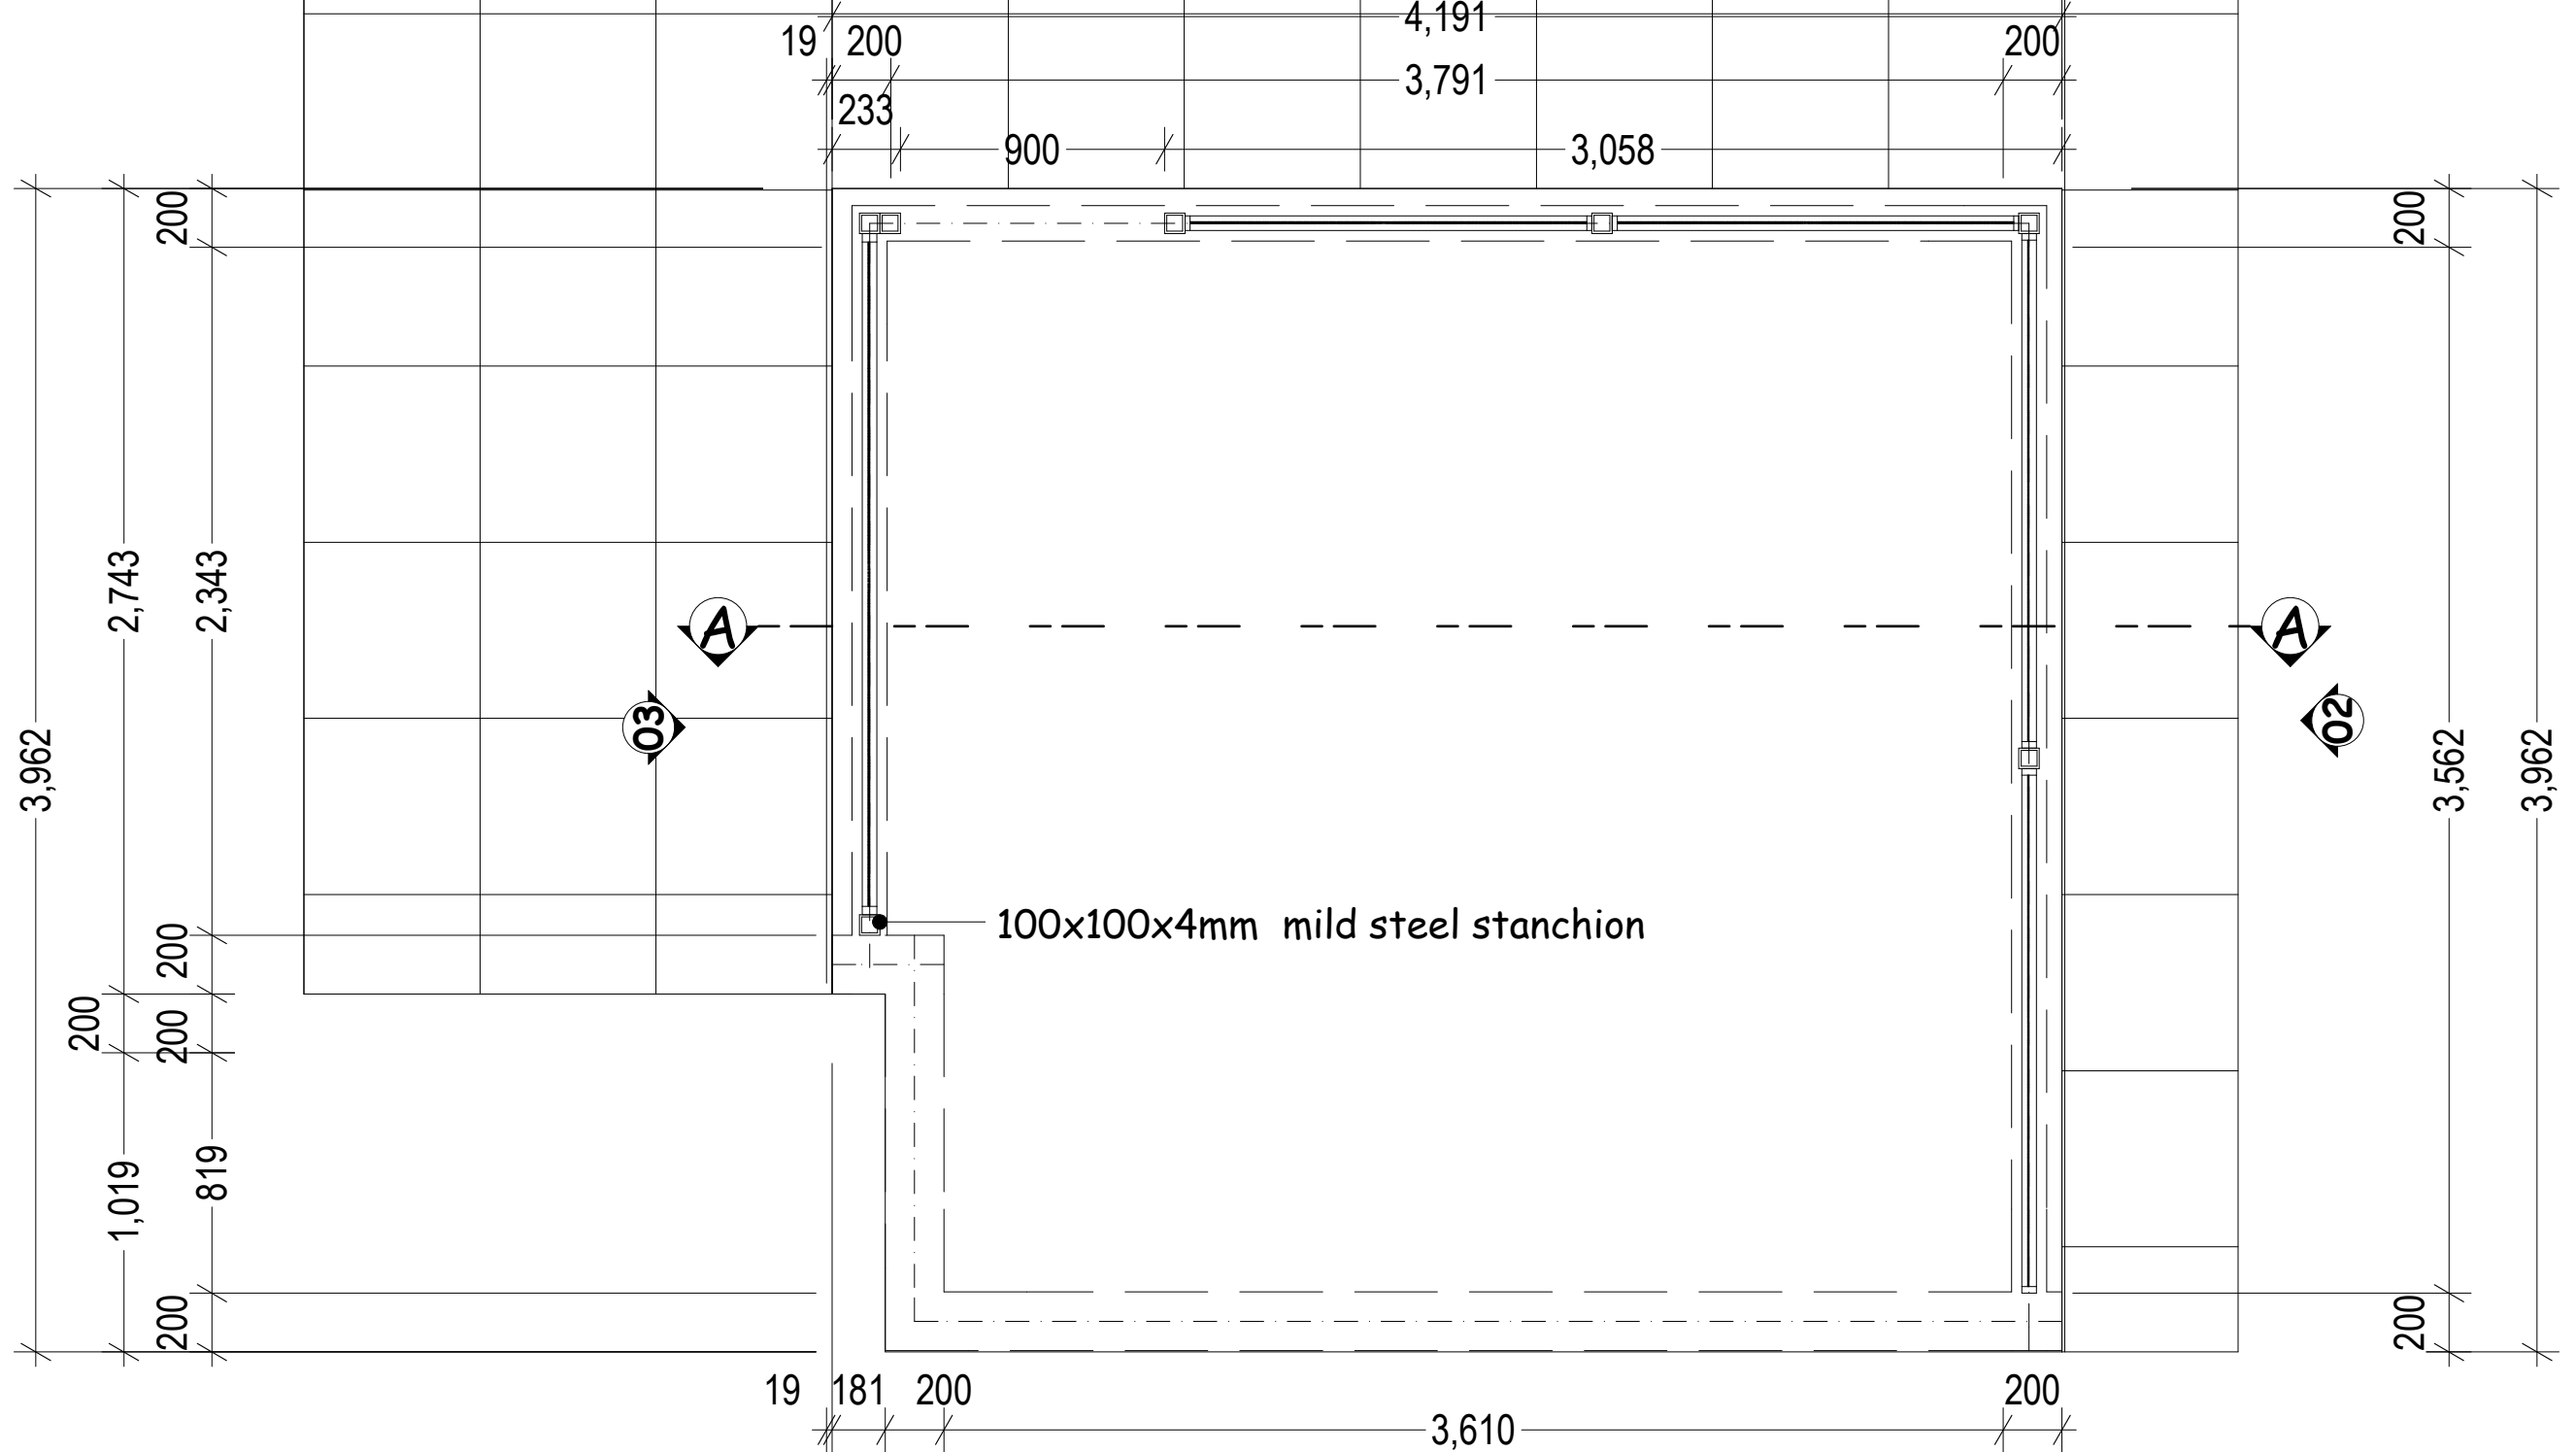

PROJECT TITLE
PROPOSED RENOVATION OF MT ELGON KITCHEN~RTI

DRAWING TITLE
FLOOR PLAN AND WINDOW DETAIL

DESIGNED/DRAWN BY: **N.A.**
 APPROVED BY: **K.K.**
 SCALE: **1:25**
 DATE: **AUGUST 2017**

REVISIONS:			
No:	Date:	Revised by:	Details: