



remove existing gauze wire and fabricate louvred permanent vent with mosquito gauze and sheet metal hood assembled and fixed to top part of pivoted opening and also including painting in one coat grey oxide primer after fixing

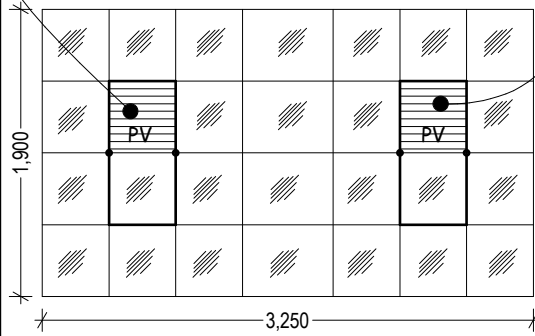


DETAIL FOR WINDOW W1

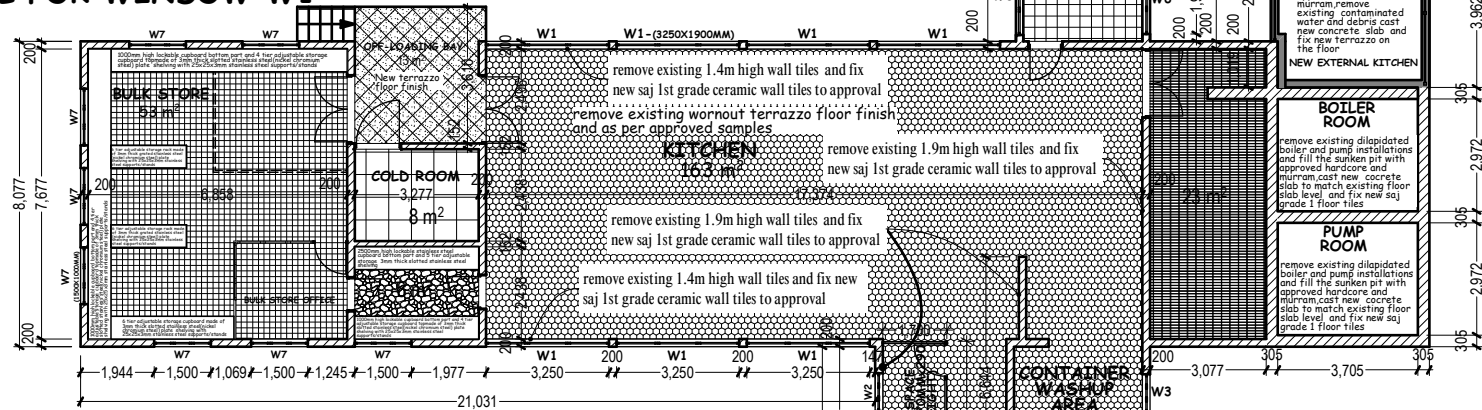

Heavy duty natural powder coated aluminium framed partition comprising of 50x50x3mm RHS members, inclusive of interlocking beading, rubber and all other necessary accessories all to approval by the project.


6mm thick clear glass fixed to aluminium frame with approved mastic beading, 50 mm thick powder coated aluminium fixed louvers complete with mosquito gauze

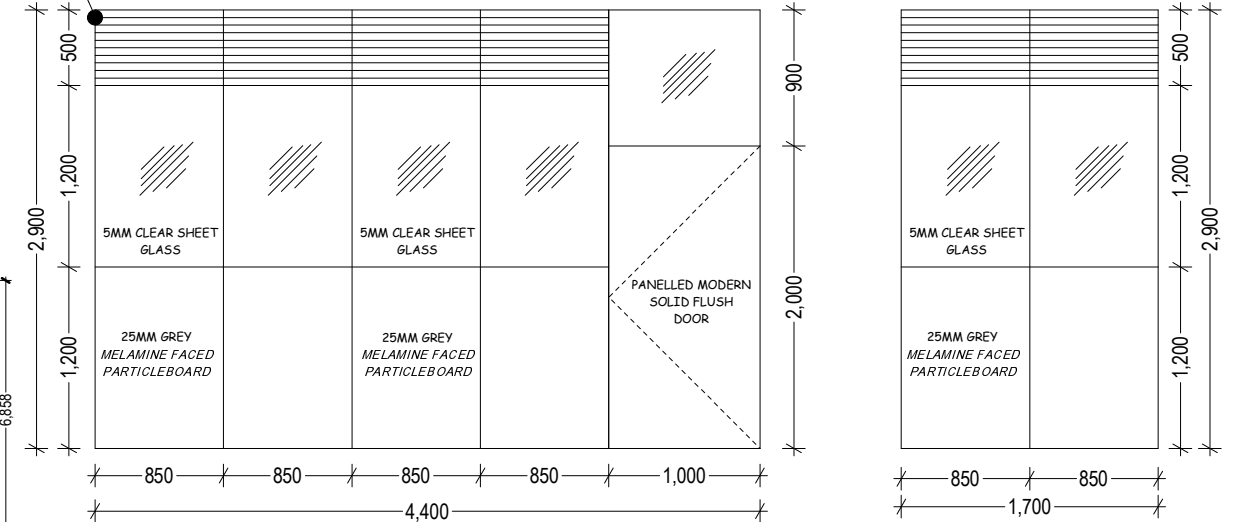


KITCHEN OFFICE PARTITION FRONT ELEVATION

KITCHEN OFFICE SIDE ELEVATION

standard window casement complete with hinges, stays, fasteners, louvred permanent vent with mosquito gauze and sheet metal hood etc assembled and fixed to opening including cutting and pinning lugs to concrete or blockwork surround and bedding frame in cement and sand mortar(1:4). 5mm clear glass panes

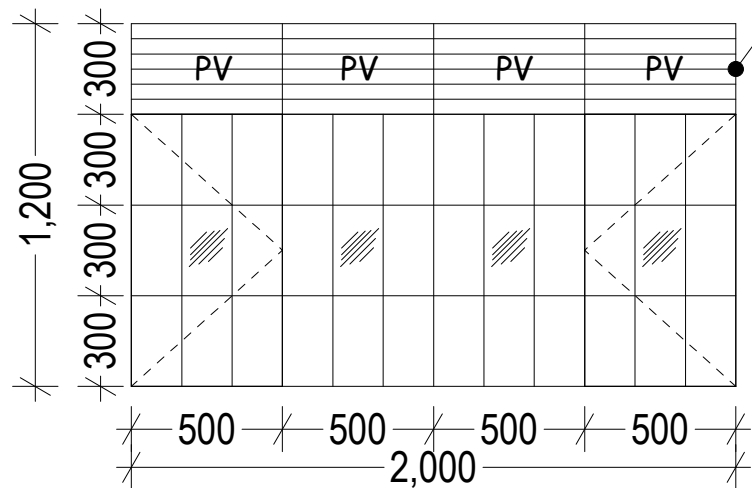

DETAIL FOR WINDOW W6

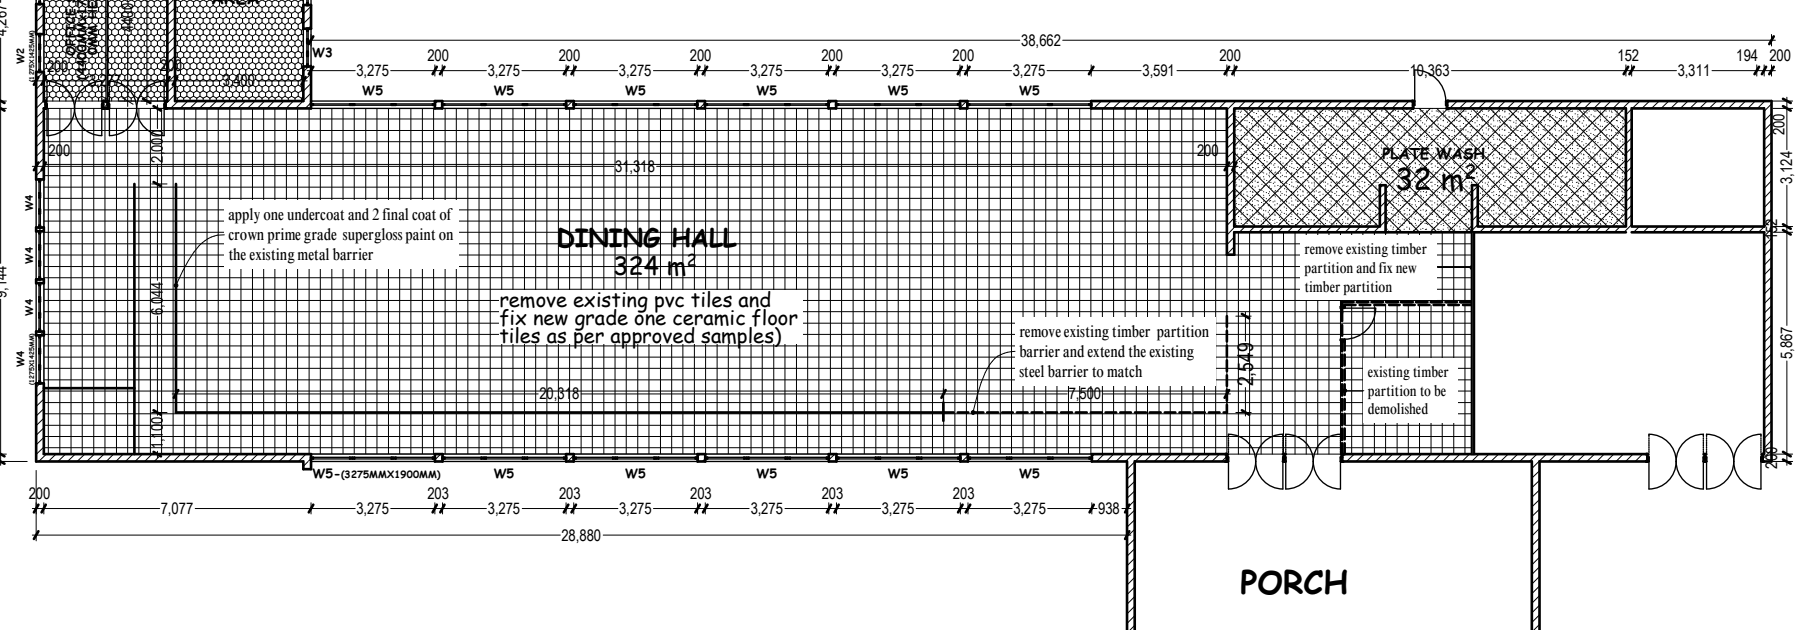

PORCH



PROJECT TITLE

PROPOSED RENOVATION OF MT ELGON KITCHEN~RTI

DRAWING TITLE

FLOOR PLAN, PARTIONING AND WINDOW DETAIL

DESIGNED/DRAWN BY:

N.A.

APPROVED BY:

K.K.

SCALE:

1:200, 1:50, 1:25

DATE:

SEPTEMBER 2017

REVISIONS:

No:	Date:	Revised by:	Details: