

on 0.15.100.100

PROPOSED REDEVELOPMENT OF


AOKO ROAD ESTATE


DRAWING TITLE SCHEME DESIGN DRAWINGS

3 BEDROOM BLOCK ELEVATIONS

Sheet No .; 3 OF 4

PROJECT TITLE

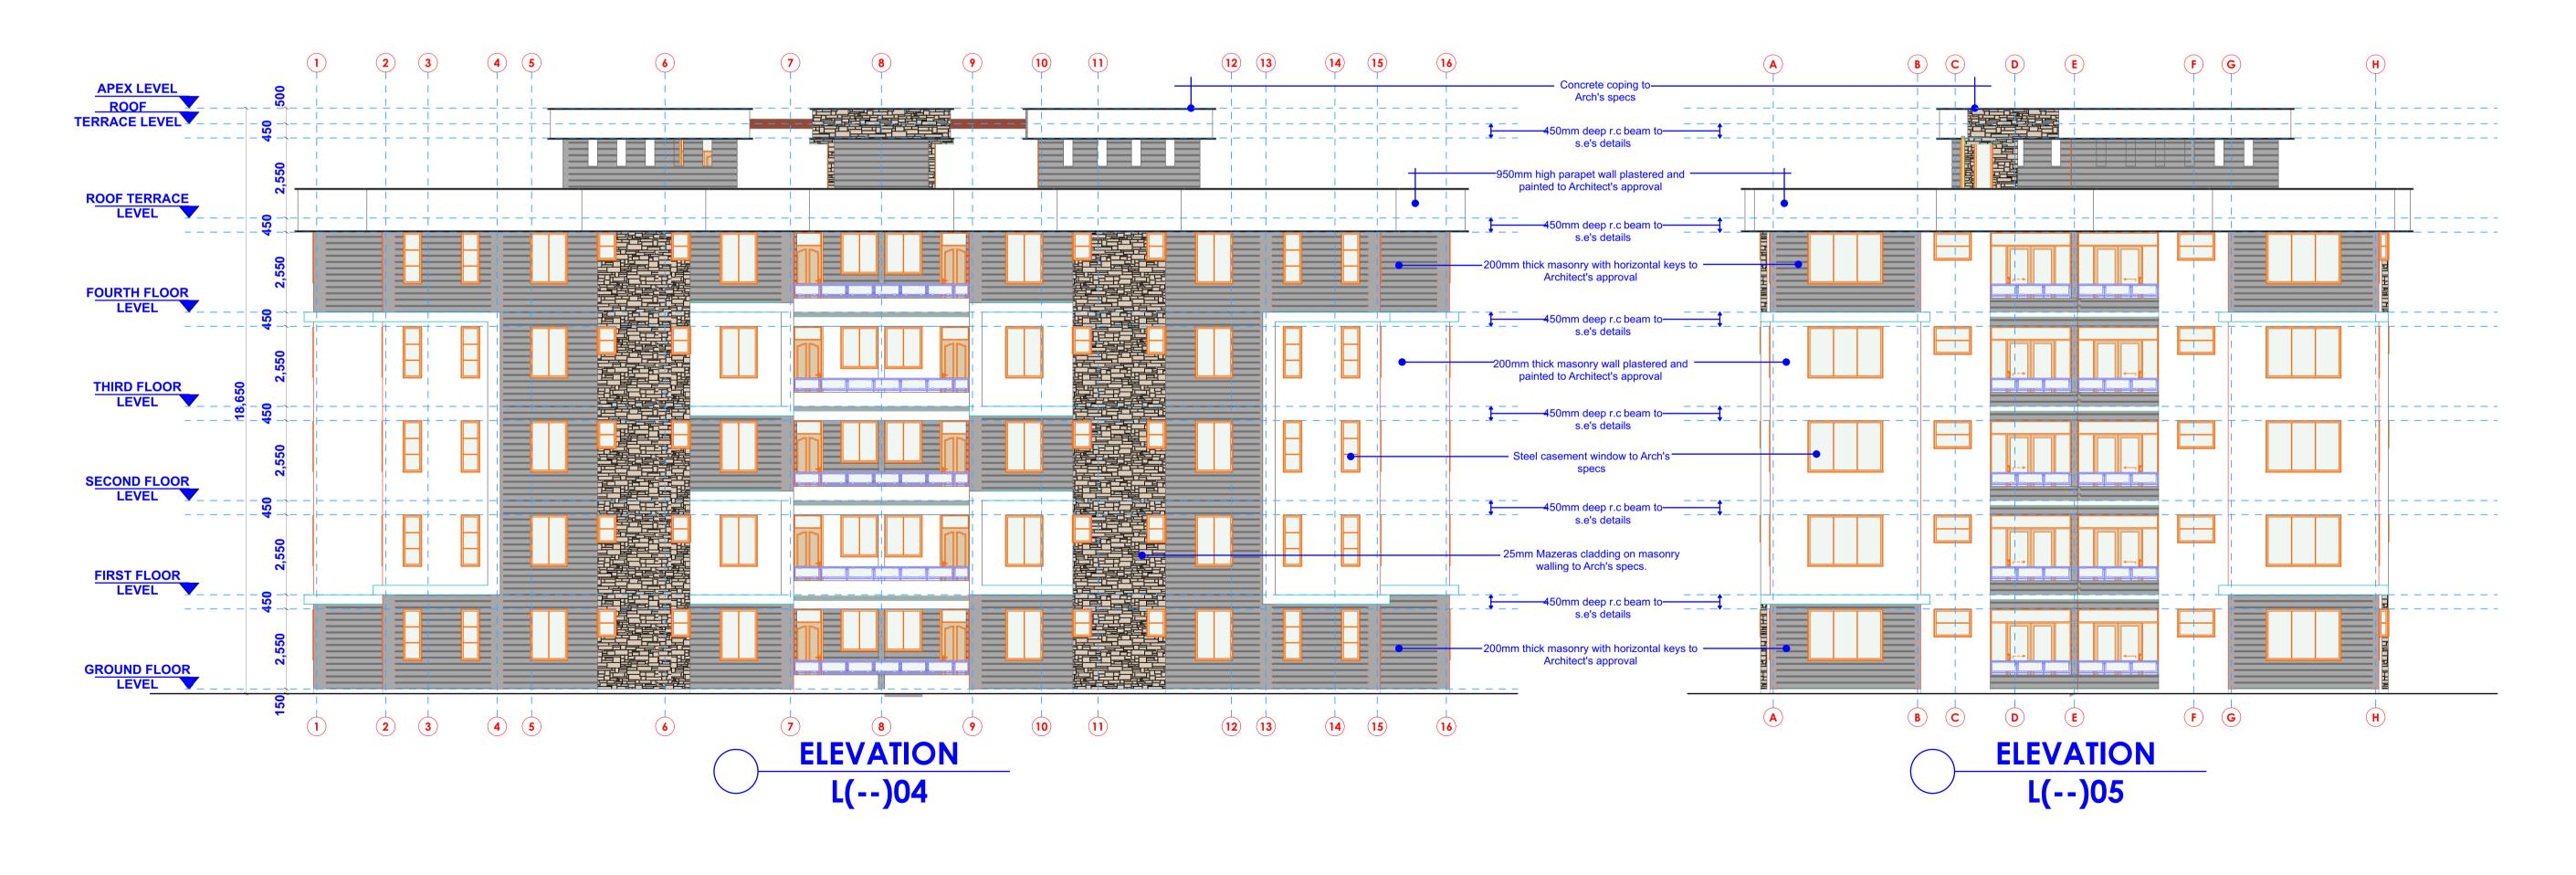

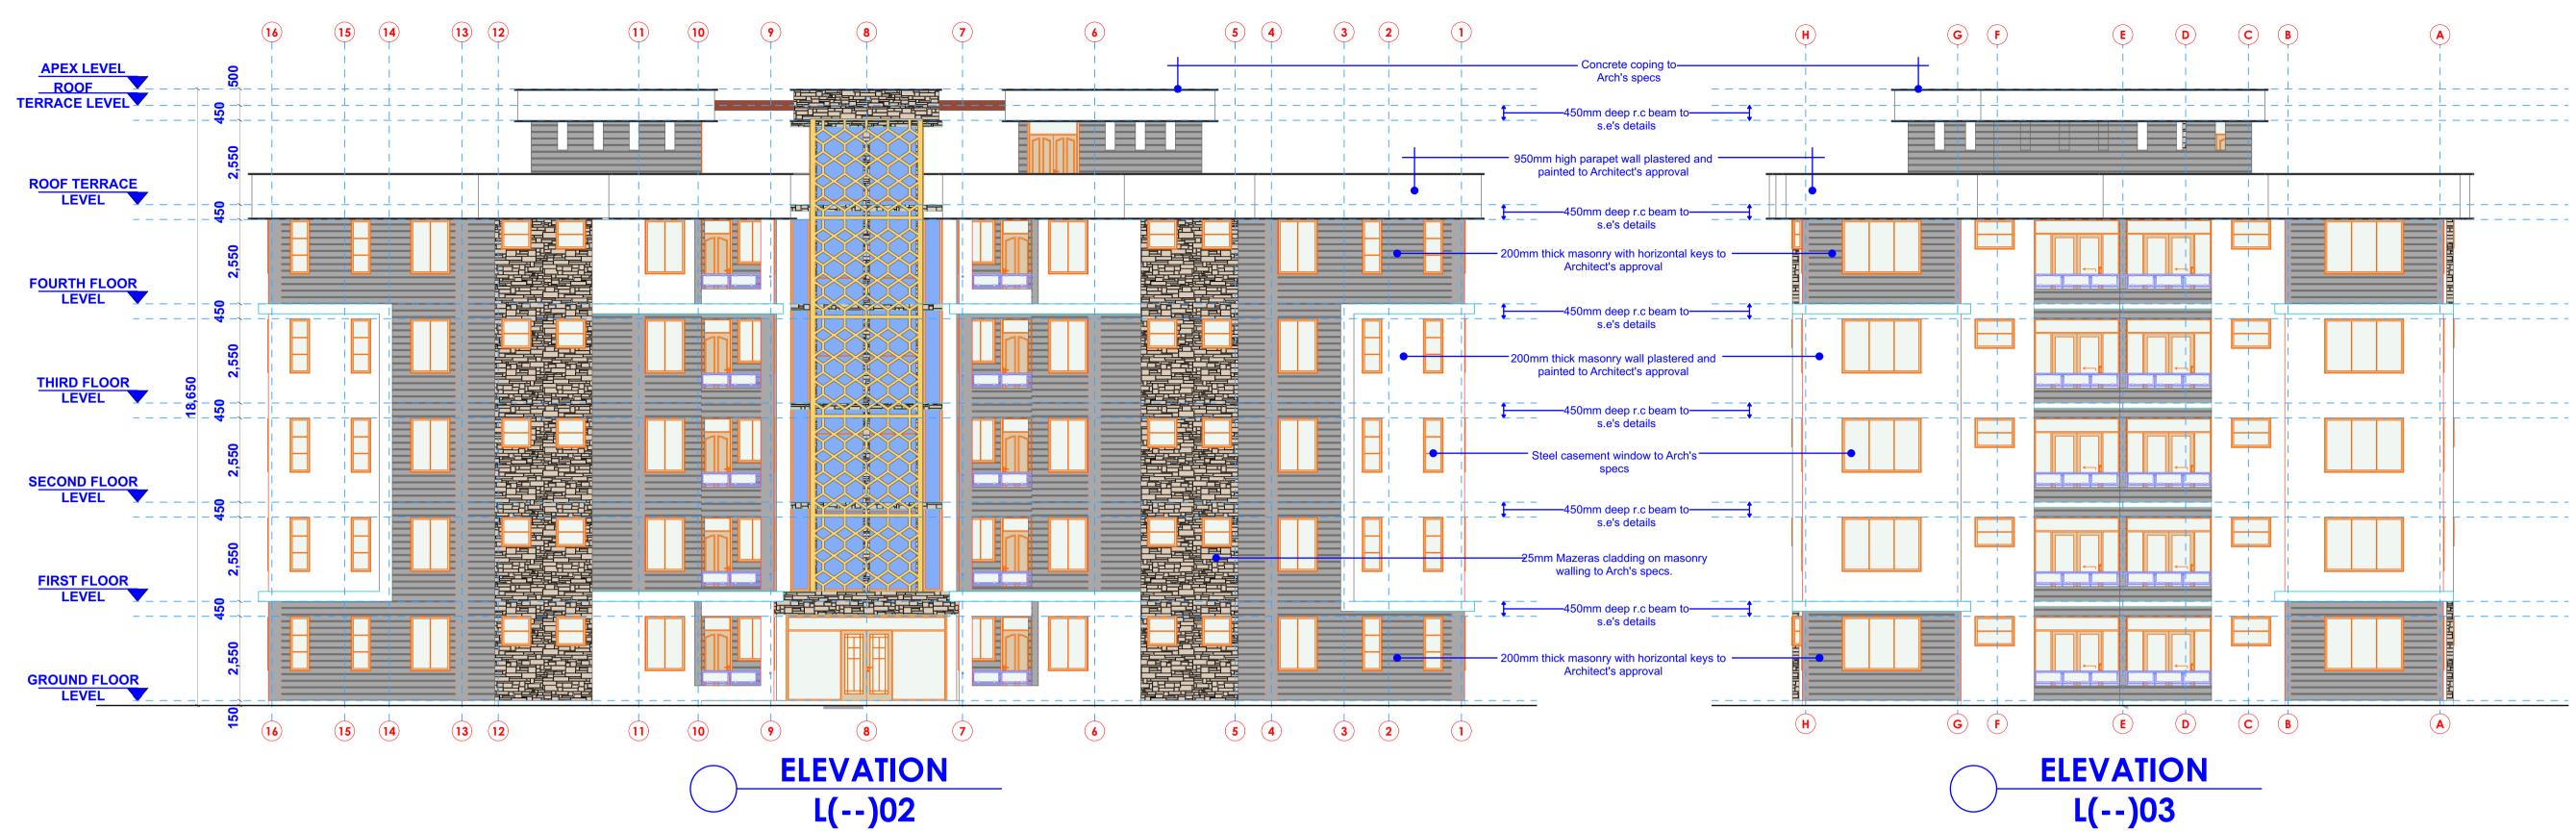

	NOTES THIS DRAWING IS TO BE READ IN CONJUNCTION, WITH OTHER RELEVANT FOUNDATION DEPTH TO BE DETERMINED ON SITE. DRAWINGS.		DESIGNED BY:	Arch. Evans Kegode	REVISIONS:				REVISIONS:				
					No.:	Date:	Revised by:	Details	No.:	Date:	Revised by:	Details	
	ALL DIMENSIONS ARE IN MILLIMETRES UNLESS STATED OTHERWISE	PROVIDE 1000 GAUGE POLYTHENE SHEET DPM UNDER FLOOR SLAB.	CHECKED BY:	Arch. L. Onguka									
	ALL DRAIN PIPES PASSING UNDER FLOOR SLAB TO BE ENCASED IN 150MM THICK CONC SURROUND.	PROVIDE BITUMINOUS FELT DPC UNDER ALL WALLS AT 150MM ABOVE GENERAL GROUND LEVEL.	APPROVED BY	Eng. John Maina									
	ALL RC WORKS TO BE CARRIED OUT AS PER STRUCTURAL ENGINEER'S DETAILS.	ALL MASONRY WALLS UNDER 150MM THICK TO BE REINFORCED WITH APPROVED GAUGE HOOP IRON AT EVERY ALTERNATE COURSE. PERMANENT VENTS (PV) TO BE PROVIDED OVER ALL OPENINGS AS INDICATED ON DRAWING.	SCALE	As Shown									
	CONTRACTOR TO CONFIRM ALL SETTING OUT DIMENSIONS WITH THE CONSULTANTS ON SITE BEFORE PROCEEDING WITH WORKS.		DATE	May 2025									

L(--)03