


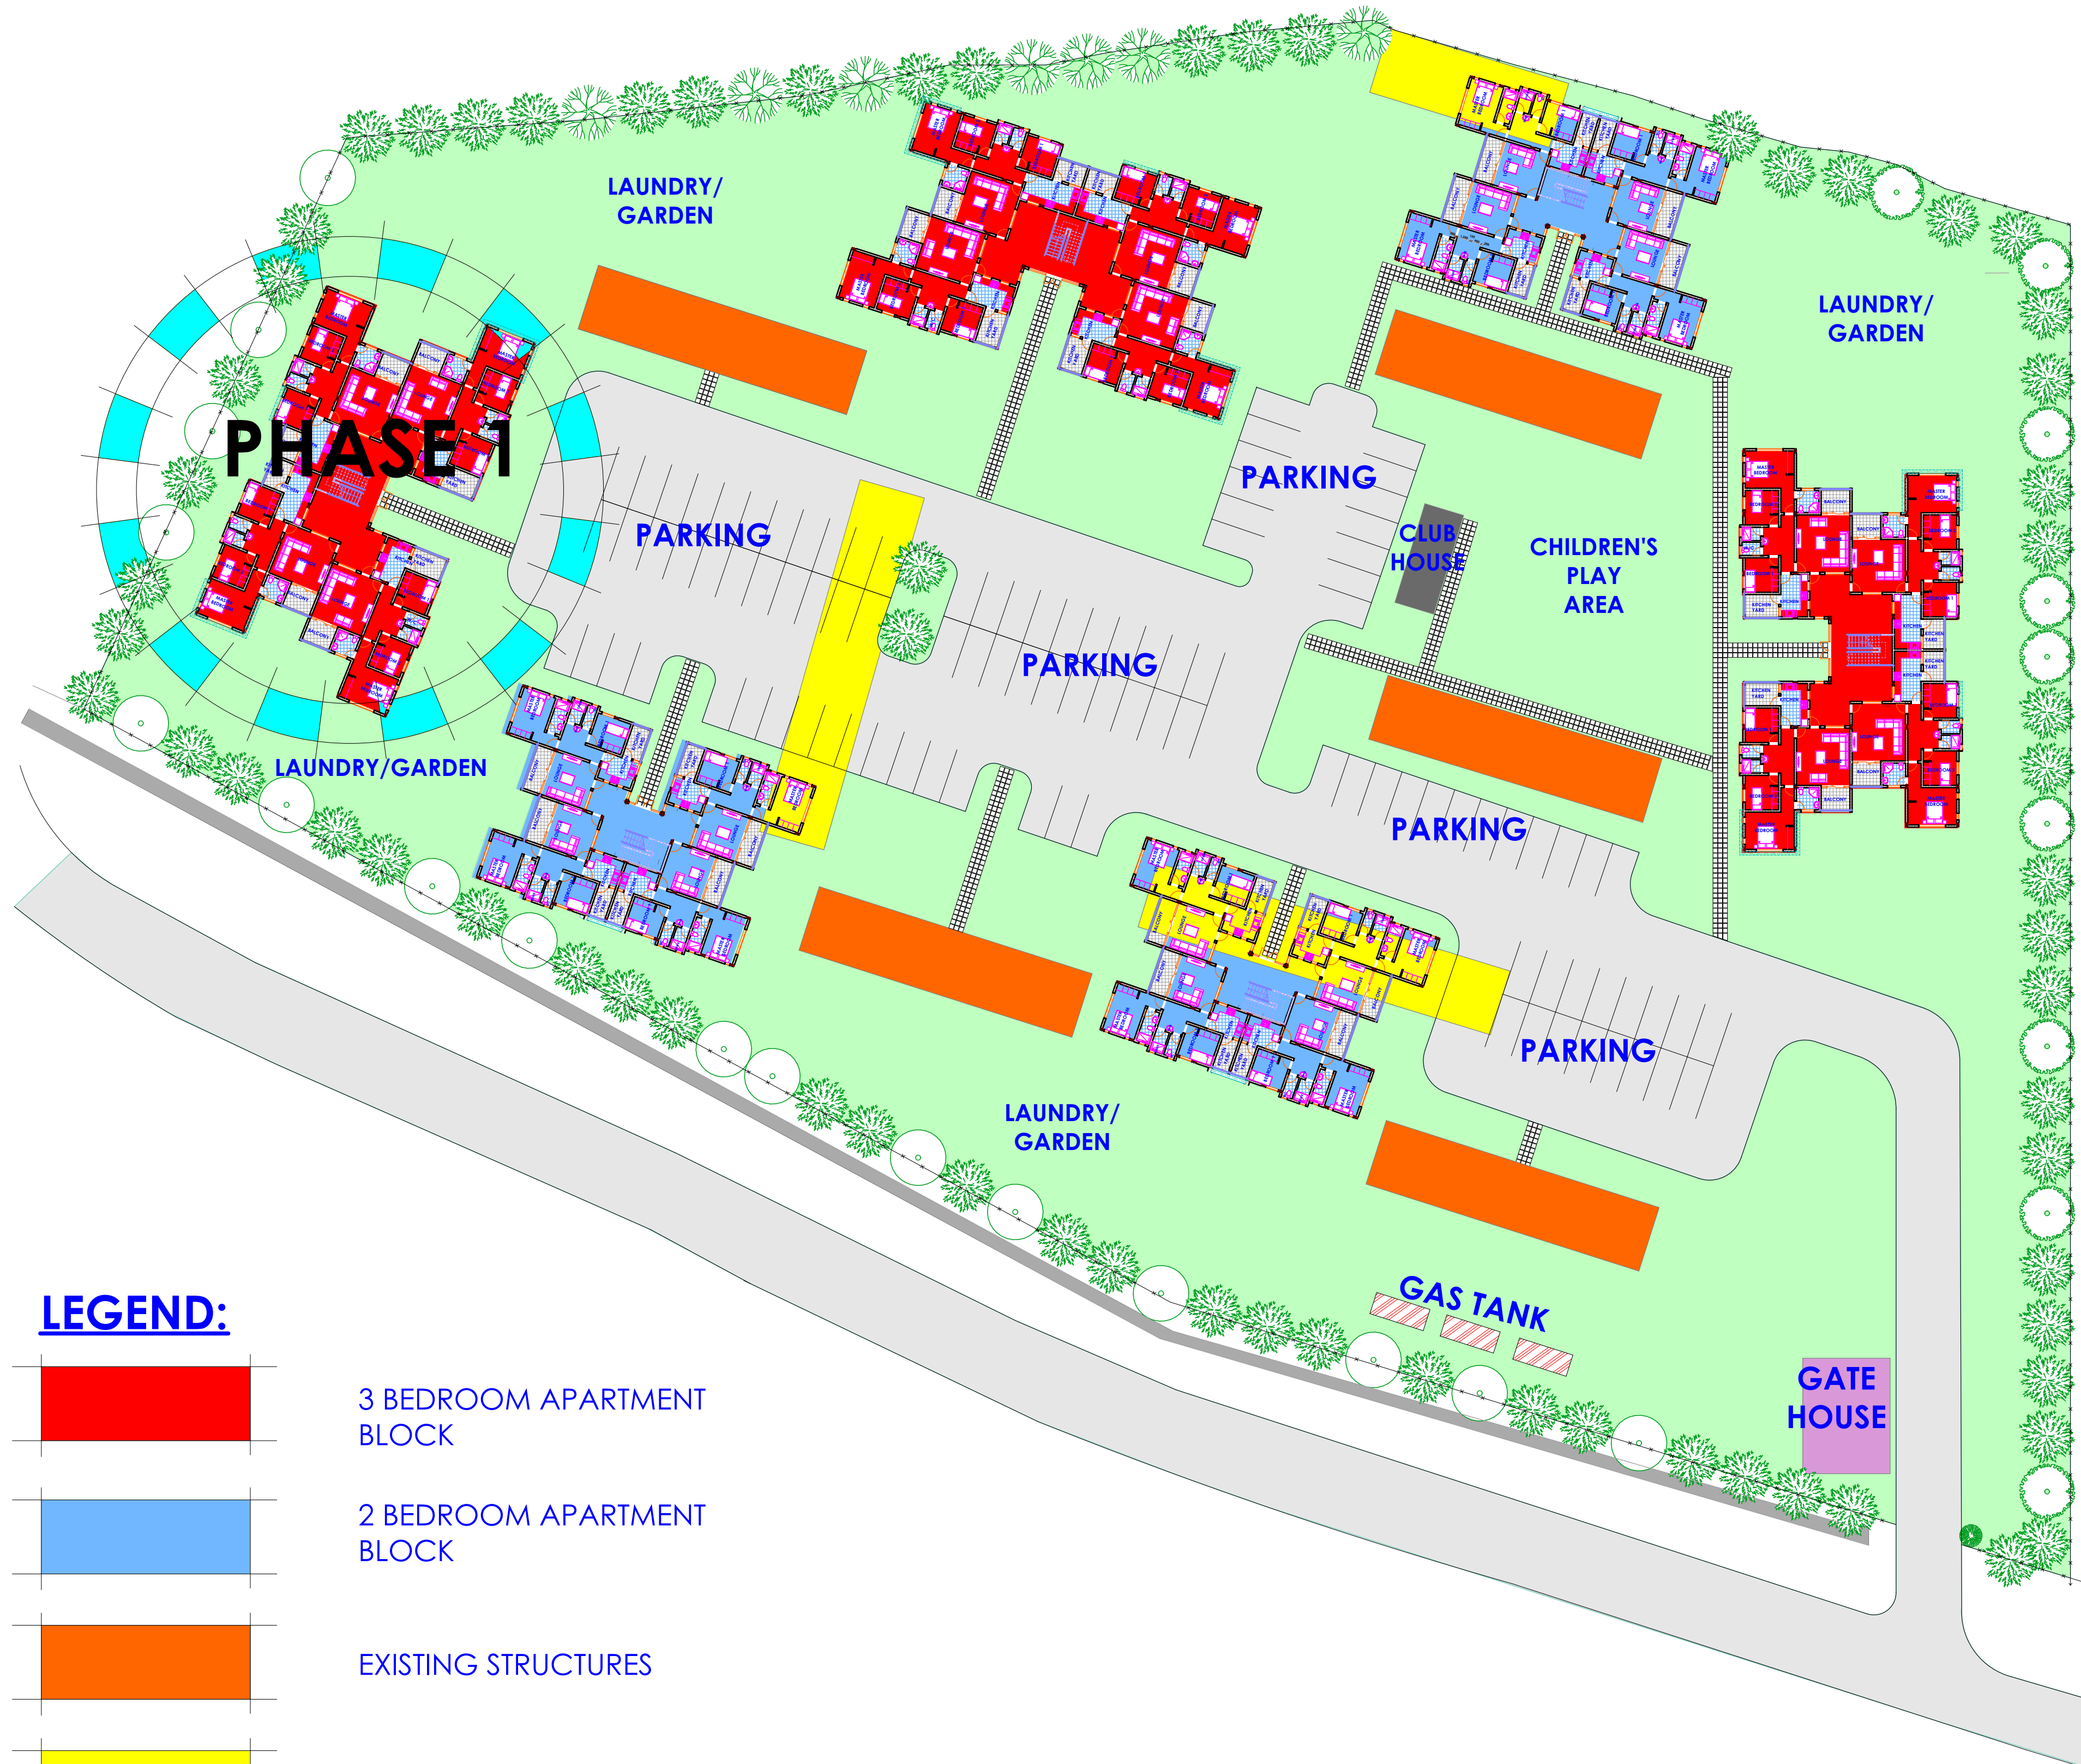

PROJECT TITLE

PROPOSED REDEVELOPMENT OF AOKO ROAD ESTATE

DRAWING TITLE

SCHEME DESIGN DRAWINGS

MASTER PLAN

Sheet No. : 1 OF 4

NOTES

THIS DRAWING IS TO BE READ IN CONJUNCTION, WITH OTHER RELEVANT DRAWINGS.

ALL DIMENSIONS ARE IN MILLIMETRES UNLESS STATED OTHERWISE

ALL DRAIN PIPES PASSING UNDER FLOOR SLAB TO BE ENCASED IN 150MM THICK CONC. SURROUND.

ALL RC WORKS TO BE CARRIED OUT AS PER STRUCTURAL ENGINEER'S DETAILS.

CONTRACTOR TO CONFIRM ALL SETTING OUT DIMENSIONS WITH THE CONSULTANTS ON SITE BEFORE PROCEEDING WITH WORKS.

FOUNDATION DEPTH TO BE DETERMINED ON SITE.

PROVIDE 1000 GAUGE POLYTHENE SHEET DPM UNDER FLOOR SLAB.

PROVIDE BITUMINOUS FELT DPM UNDER ALL WALLS AT 150MM ABOVE GENERAL GROUND LEVEL.

ALL MASONRY WALLS UNDER 150MM THICK TO BE REINFORCED WITH APPROVED GAUGE HOOP IRON AT EVERY ALTERNATE COURSE.

PERMANENT VENTS (PV) TO BE PROVIDED OVER ALL OPENINGS AS INDICATED ON DRAWING.

DESIGNED BY: Arch. Evans Kegode

CHECKED BY: Arch. L. Onguka

APPROVED BY: Eng. John Maina

SCALE: As Shown

DATE: May 2025

REVISIONS:				REVISIONS:			
No.:	Date:	Revised by:	Details	No.:	Date:	Revised by:	Details